



SECTION 2
SCALE: 1"=20'-0"

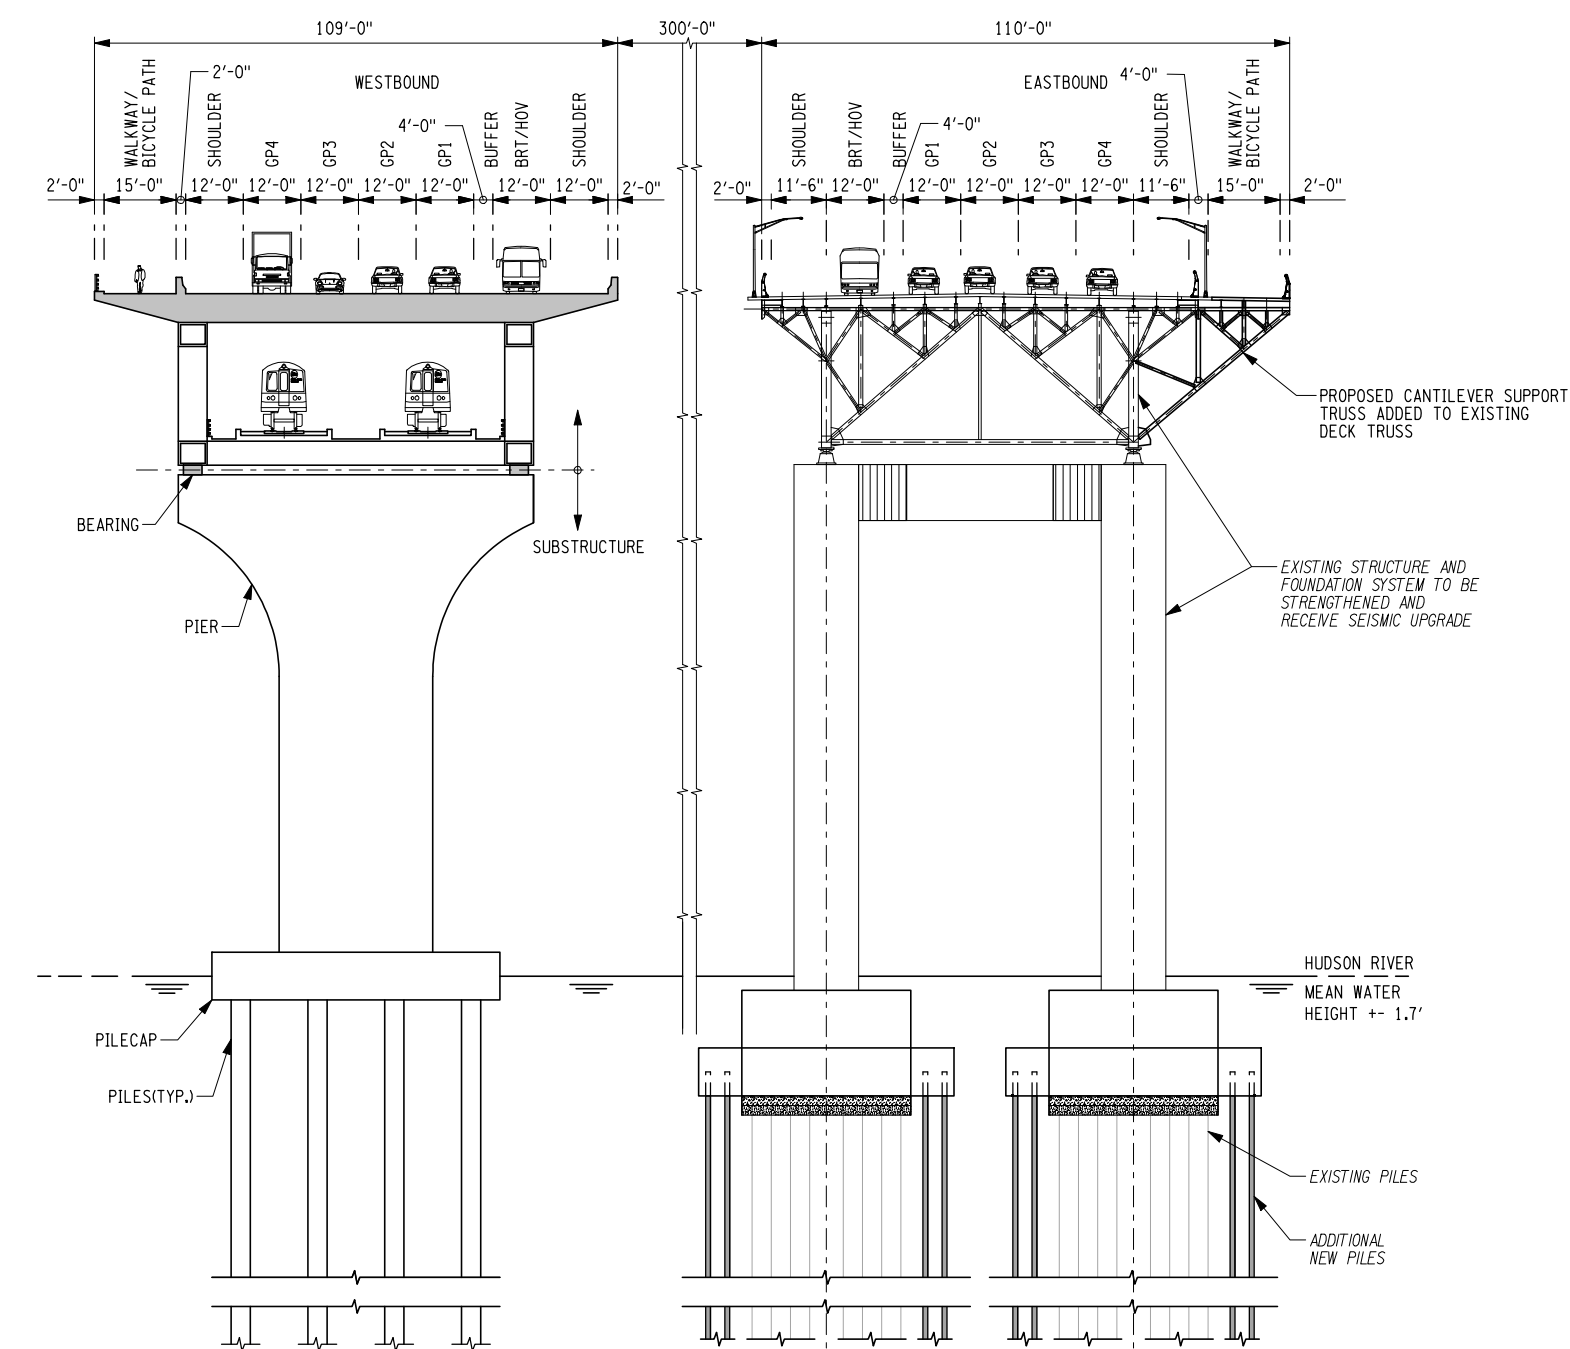

SECTION 3
SCALE: 1"=20'-0"

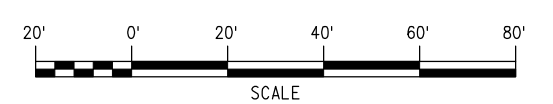

REV	DATE	DESCRIPTION	BY
REVISIONS			

TAPPAN ZEE BRIDGE / I-287
CORRIDOR PROJECT

ARUP
300 10th Street
New York, NY 10008
TEL: 212 303 2000

REHABILITATION
OPTION 4
PARALLEL BRIDGE WITH RAIL
SECTIONS (SHEET 1 OF 2)
BRIDGE CROSSING PLAN

New York State
Department of Transportation

Metro-North Railroad

PROJECT NUMBER: 0213124 DATE: MAR 2009 SHEET NUMBER: AL12-3265