
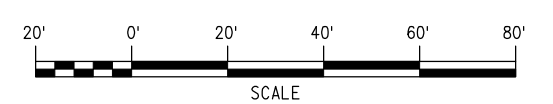
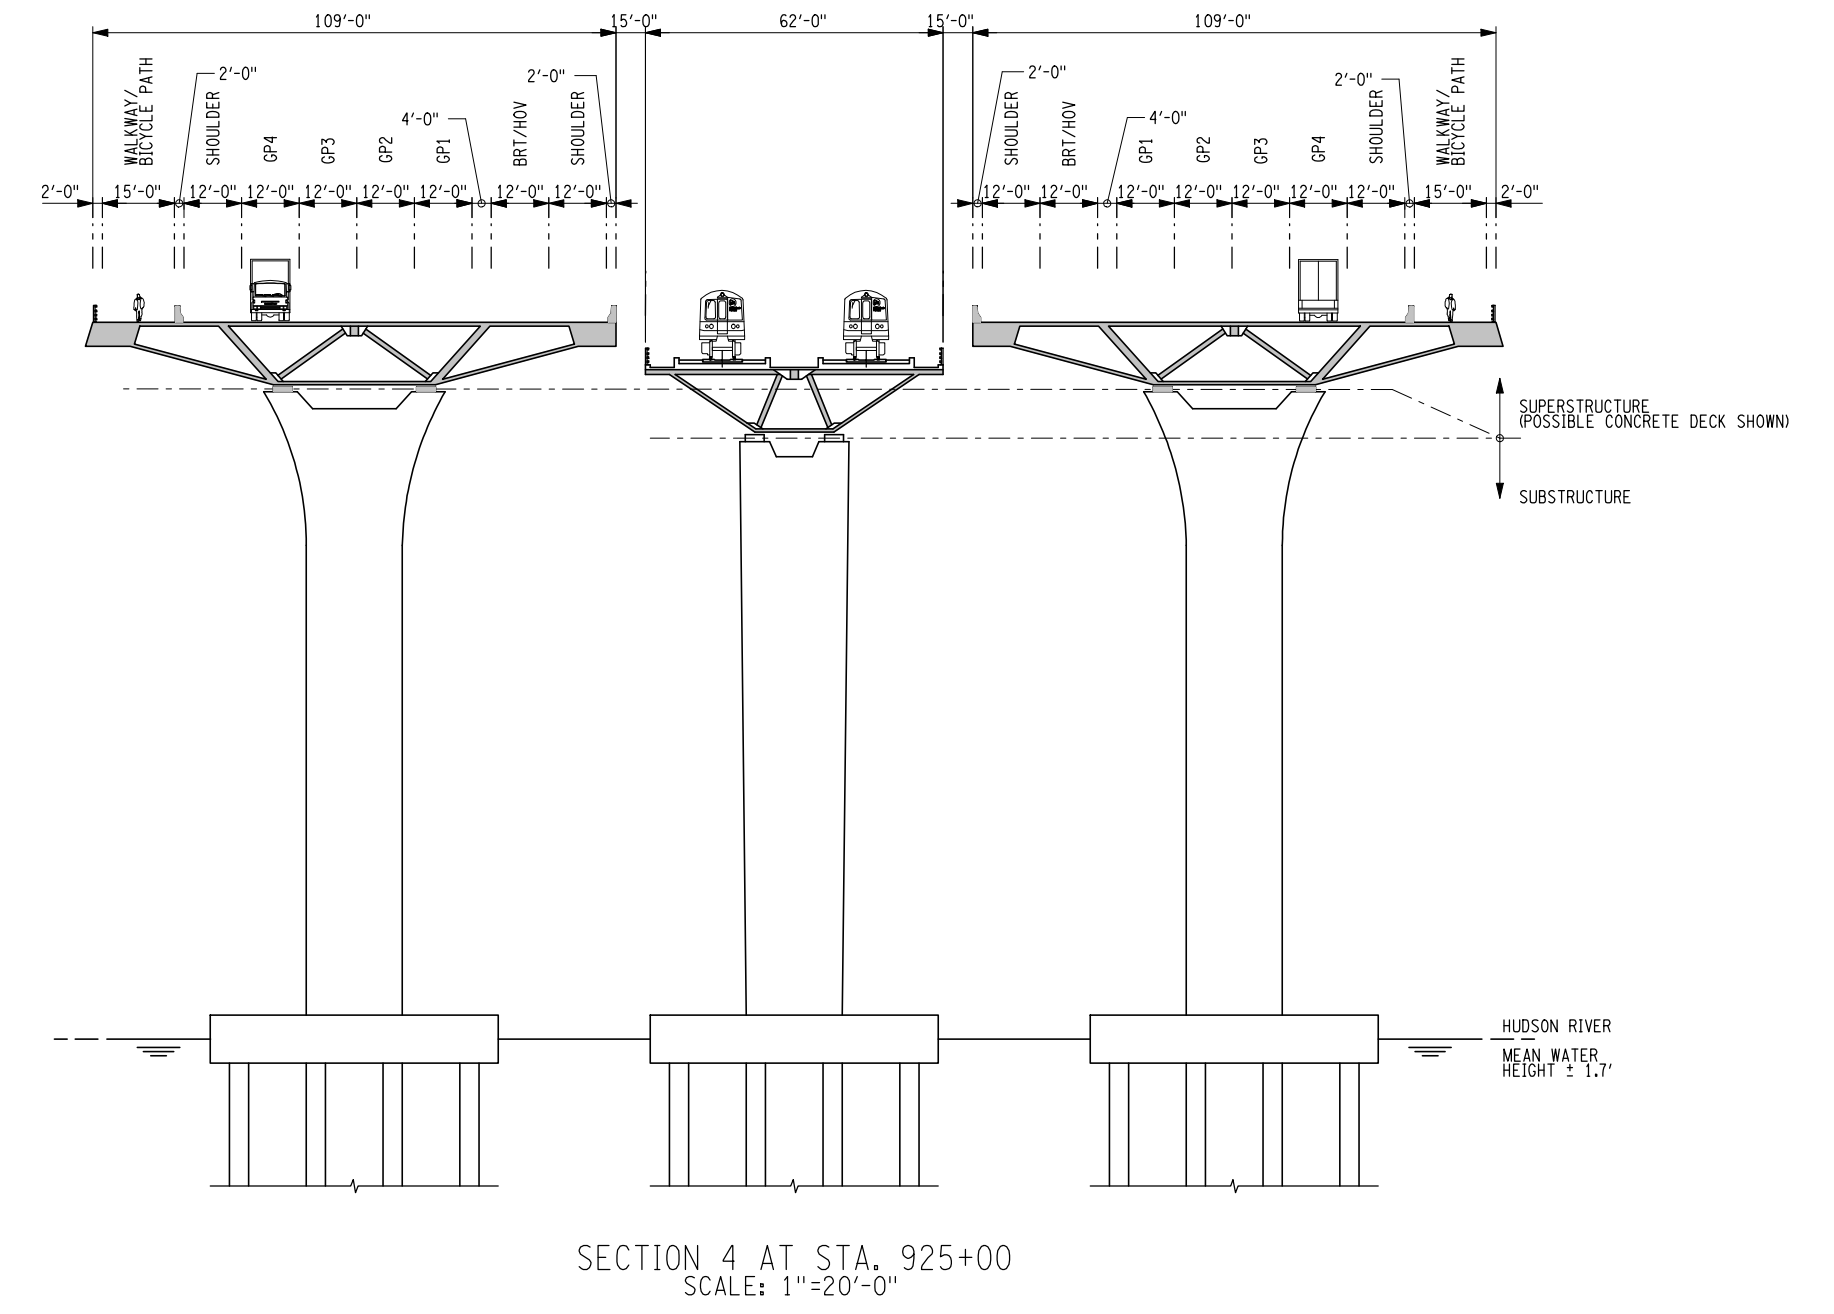
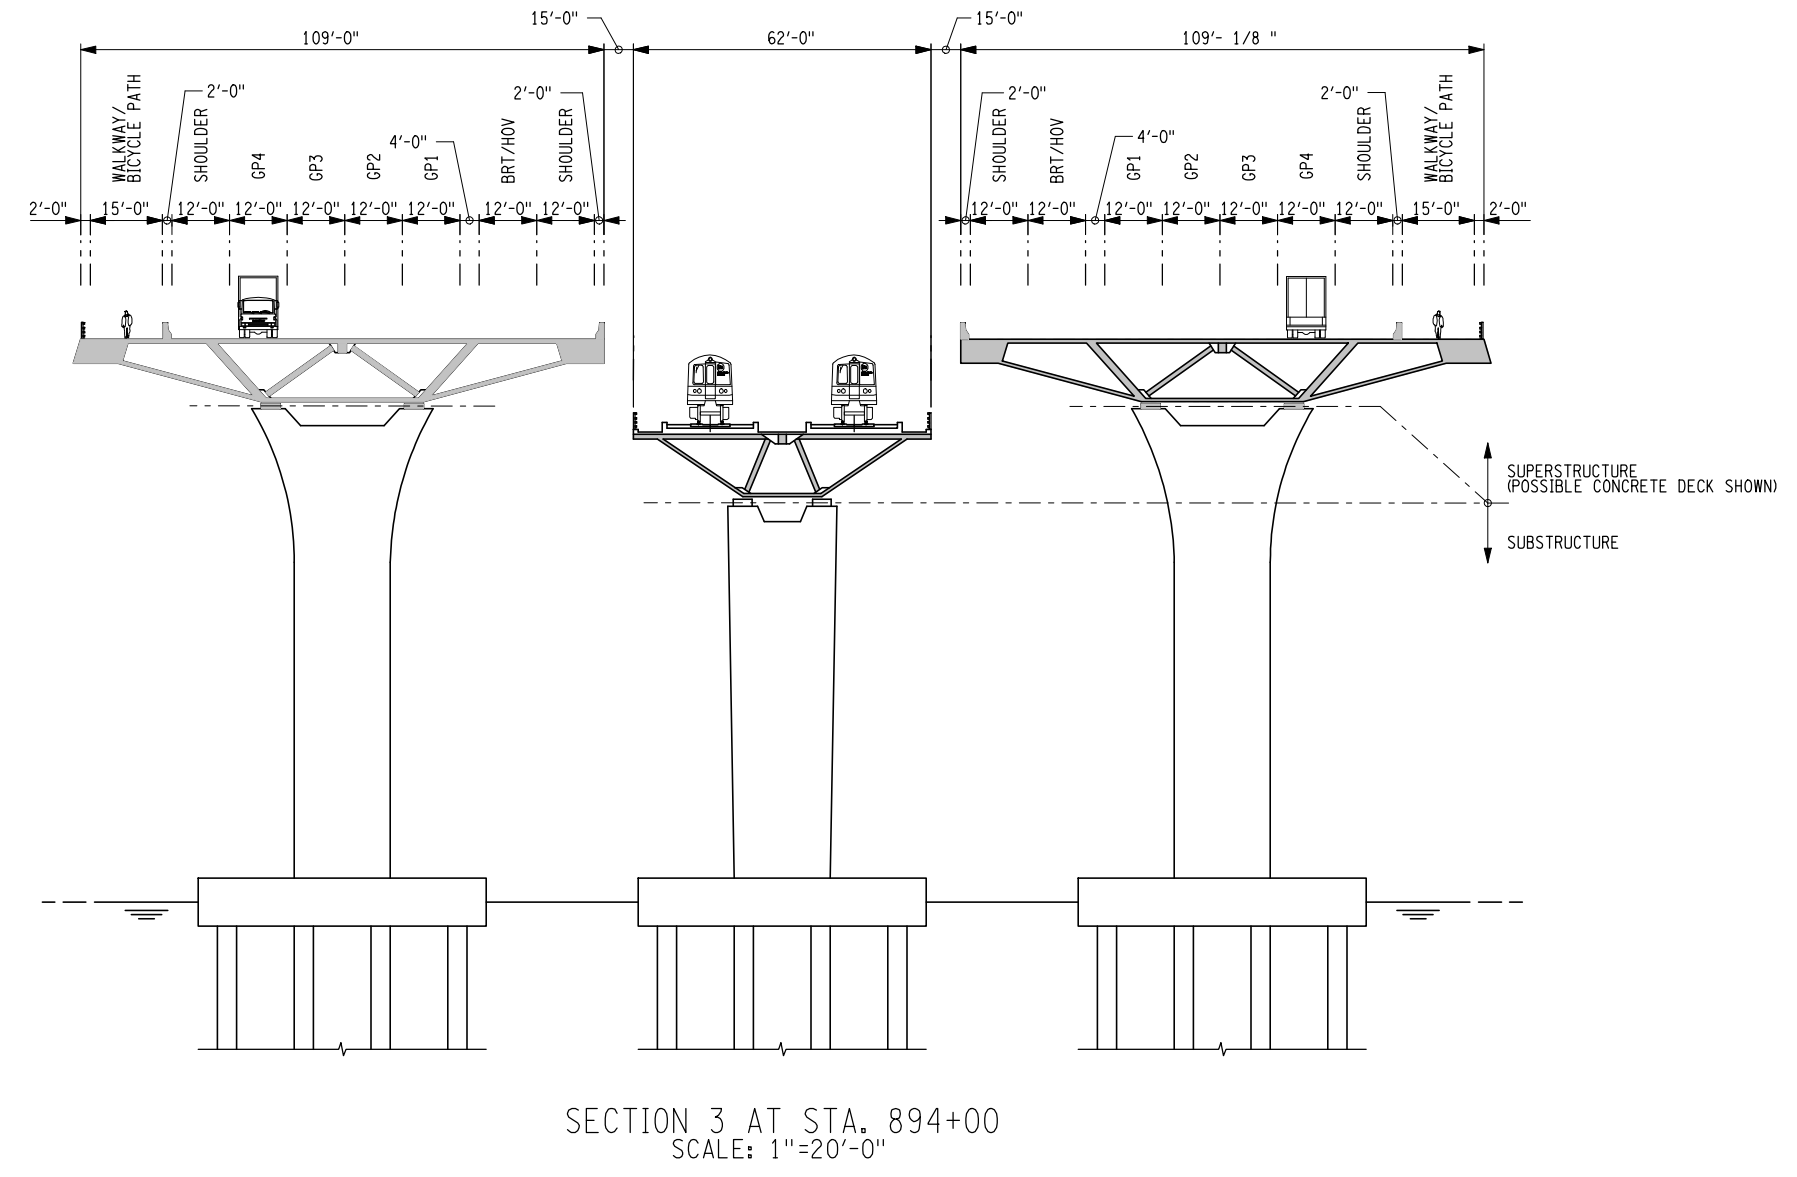


N:\S001\N1 ...TappanZee\_Bridge\_Corridor\AL14-3250.dwg  
 3/20/2009 5:58:34 PM mluipaol  
 ...:\TappanZee\_Bridge\_Corridor\AL14-3250.dwg

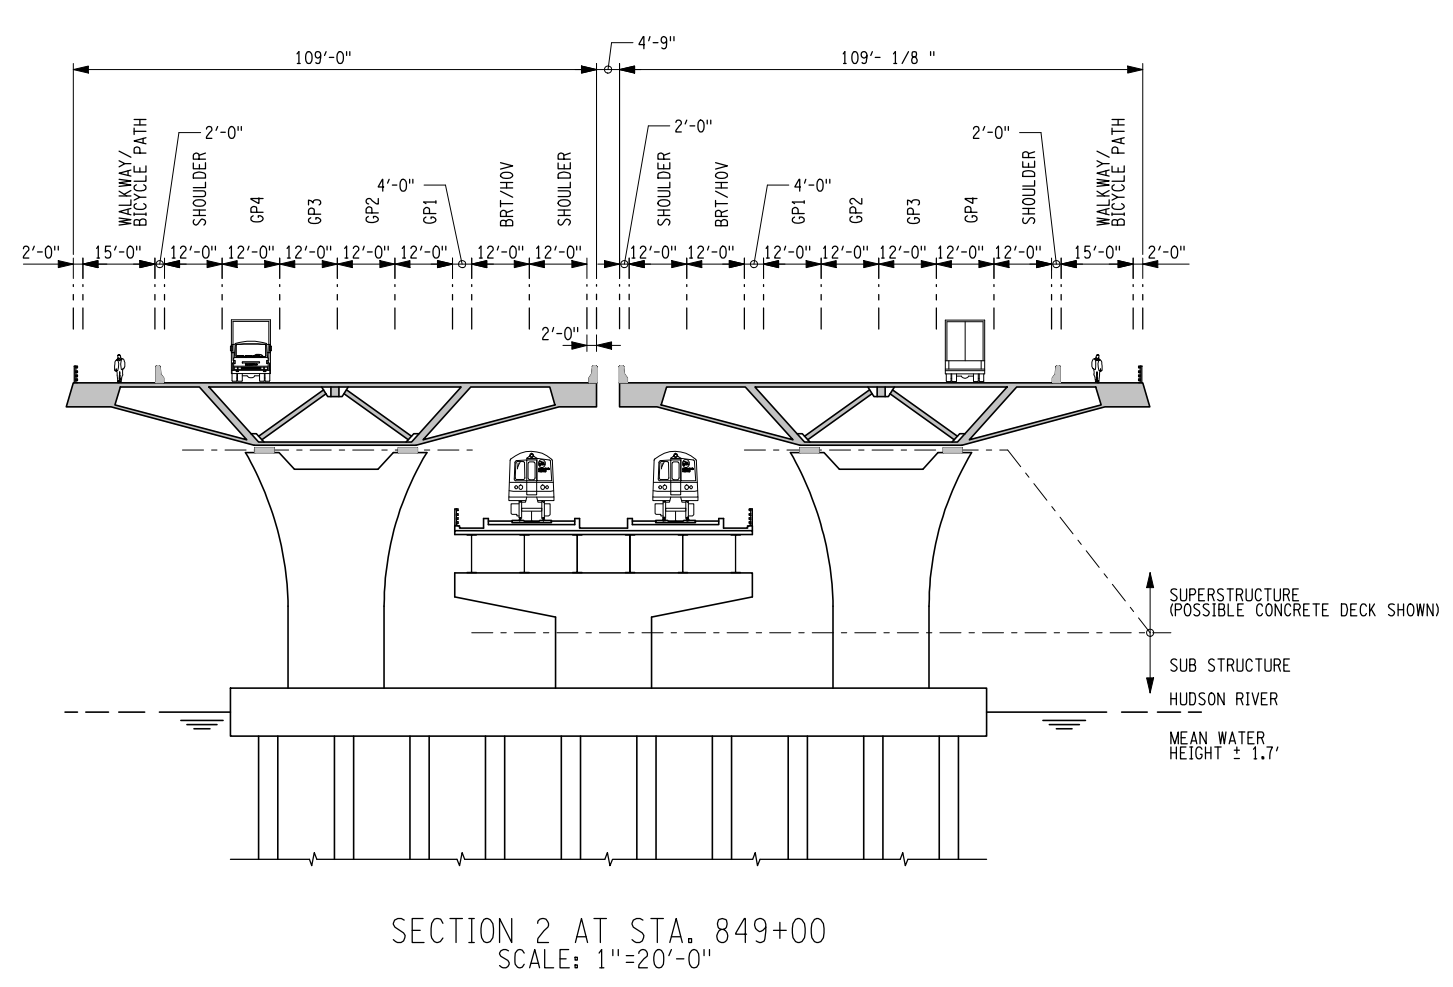

REV	DATE	DESCRIPTION	BY
REVISIONS			

**TAPPAN ZEE BRIDGE / I-287 CORRIDOR PROJECT**  
**ARUP** AS AFFILIATE OF THE ARUP GROUP LIMITED  
 100 FIFTH AVENUE, SUITE 2000, NEW YORK, NY 10011  
 TEL: 212 904 7000 FAX: 212 904 7001  
 FILE OF DRAWING: REPLACEMENT OPTION 2 - 3 SINGLE DECKS RAIL IN CENTER BELOW HIGHWAY SECTIONS (SHEET 1 OF 2) BRIDGE CROSSING PLAN  
 New York State Department of Transportation  
 Thruway Authority  
 Metro-North Railroad  
 DRAWING NUMBER: D213124 DATE: MAR 2009 SCALE: AL14-3250