



SECTION 5 AT STA. 954+28
SCALE: 1"=20'-0"

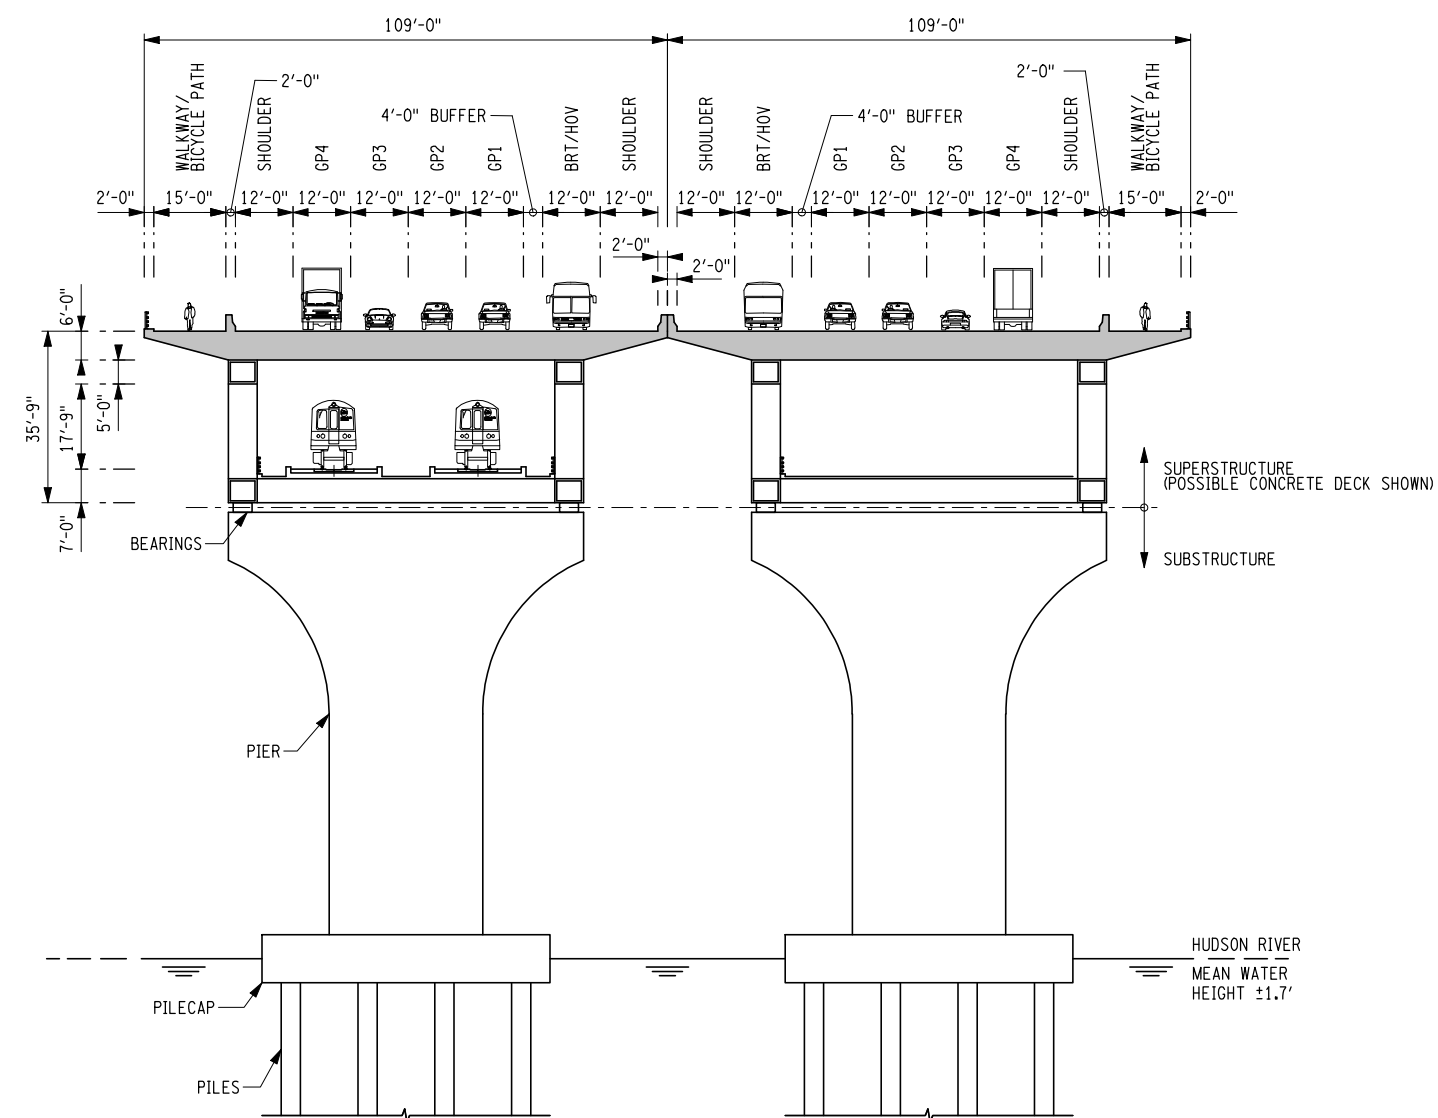

SECTION 6 AT STA. 995+00
SCALE: 1"=20'-0"

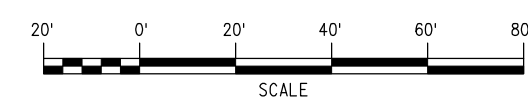


REV	DATE	DESCRIPTION	BY
REVISIONS			

TAPPAN ZEE BRIDGE / I-287
CORRIDOR PROJECT

ARUP 100 WEST 33RD STREET, NEW YORK, NY 10018
TEL: 212 904 4000 FAX: 212 904 4001

REPLACEMENT
OPTION 3 - 2 DUAL DECK
CRT/MAINTENANCE WAY BELOW
HIGHWAY SECTIONS(SHEET 2 OF 2)
BRIDGE CROSSING PLAN

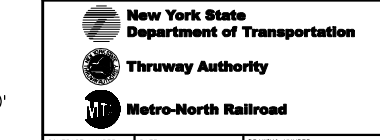

0213124 MAR 2009 AL14-3256