
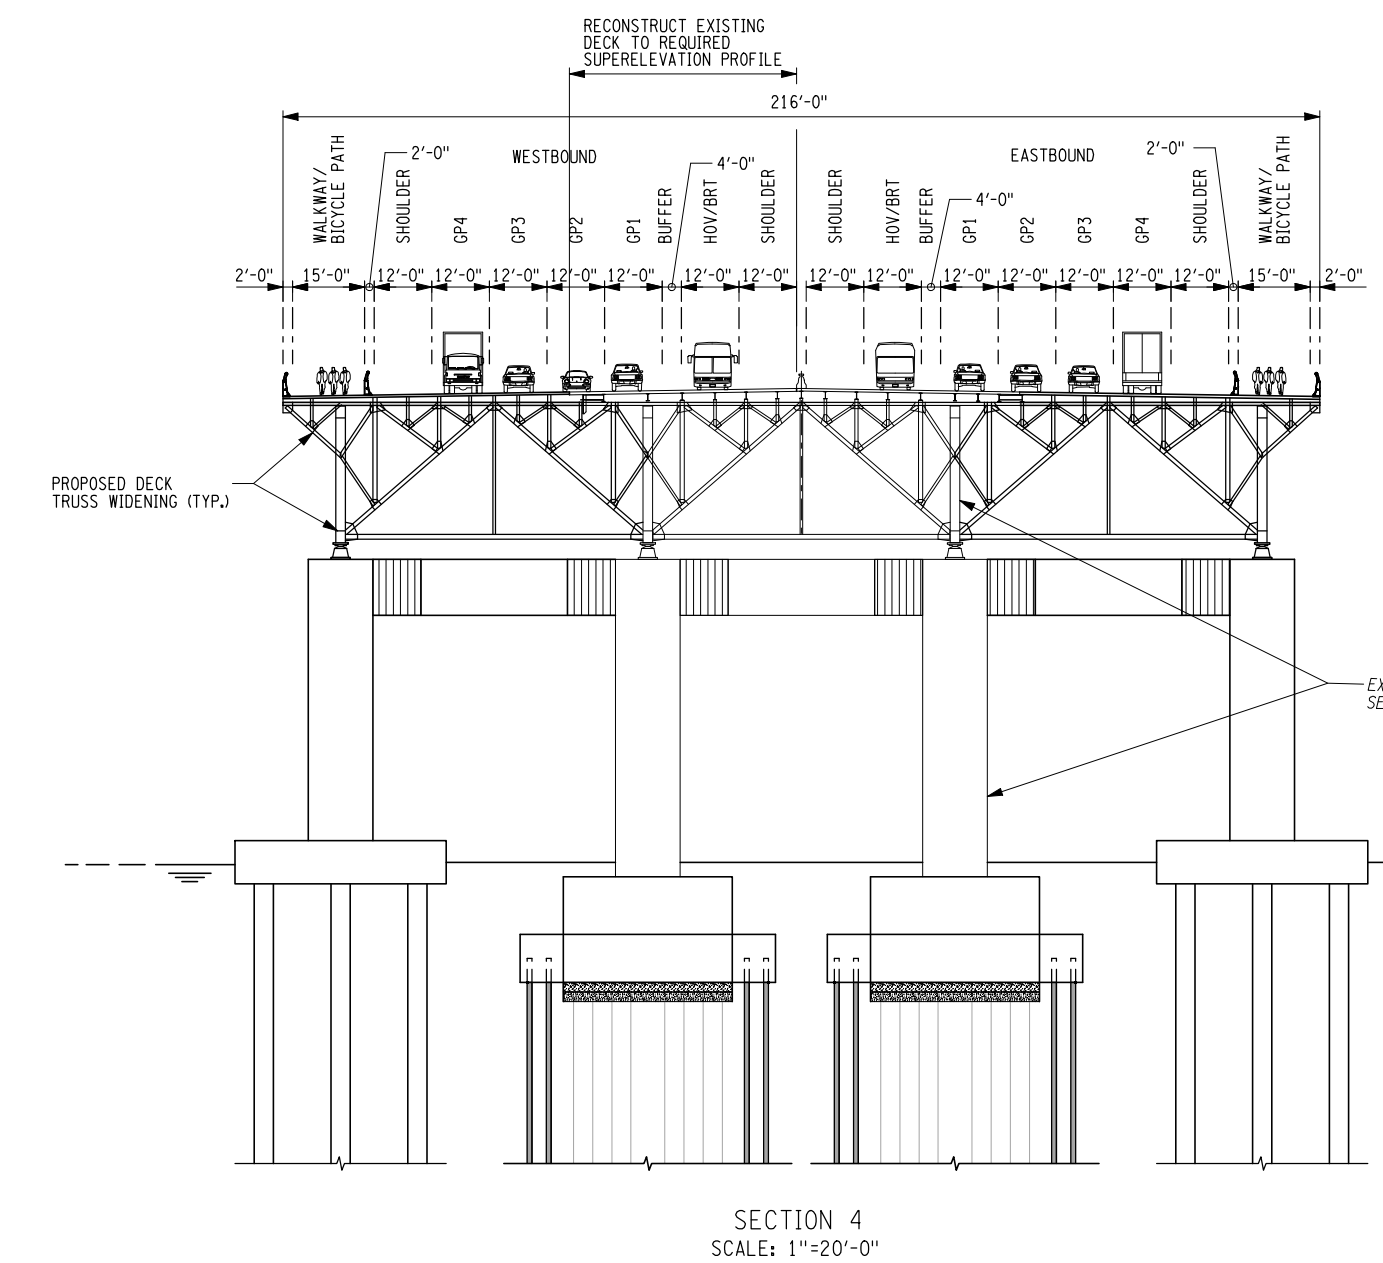


LEGEND

(31)	BENT NUMBERS PROPOSED STRUCTURE
(85)	BENT NUMBERS EXISTING BRIDGE
45.50	PROPOSED ELEVATION
(23)	EXISTING ELEVATION

3/29/2009 3:55:31 PM 1:11:30 PM 1:11:30 PM  
 ...\\tappan\p2\proj\ca\p2\p2.dwg  
 ...\\tappan\p2\proj\ca\p2\p2.dwg  
 ...\\tappan\p2\proj\ca\p2\p2.dwg

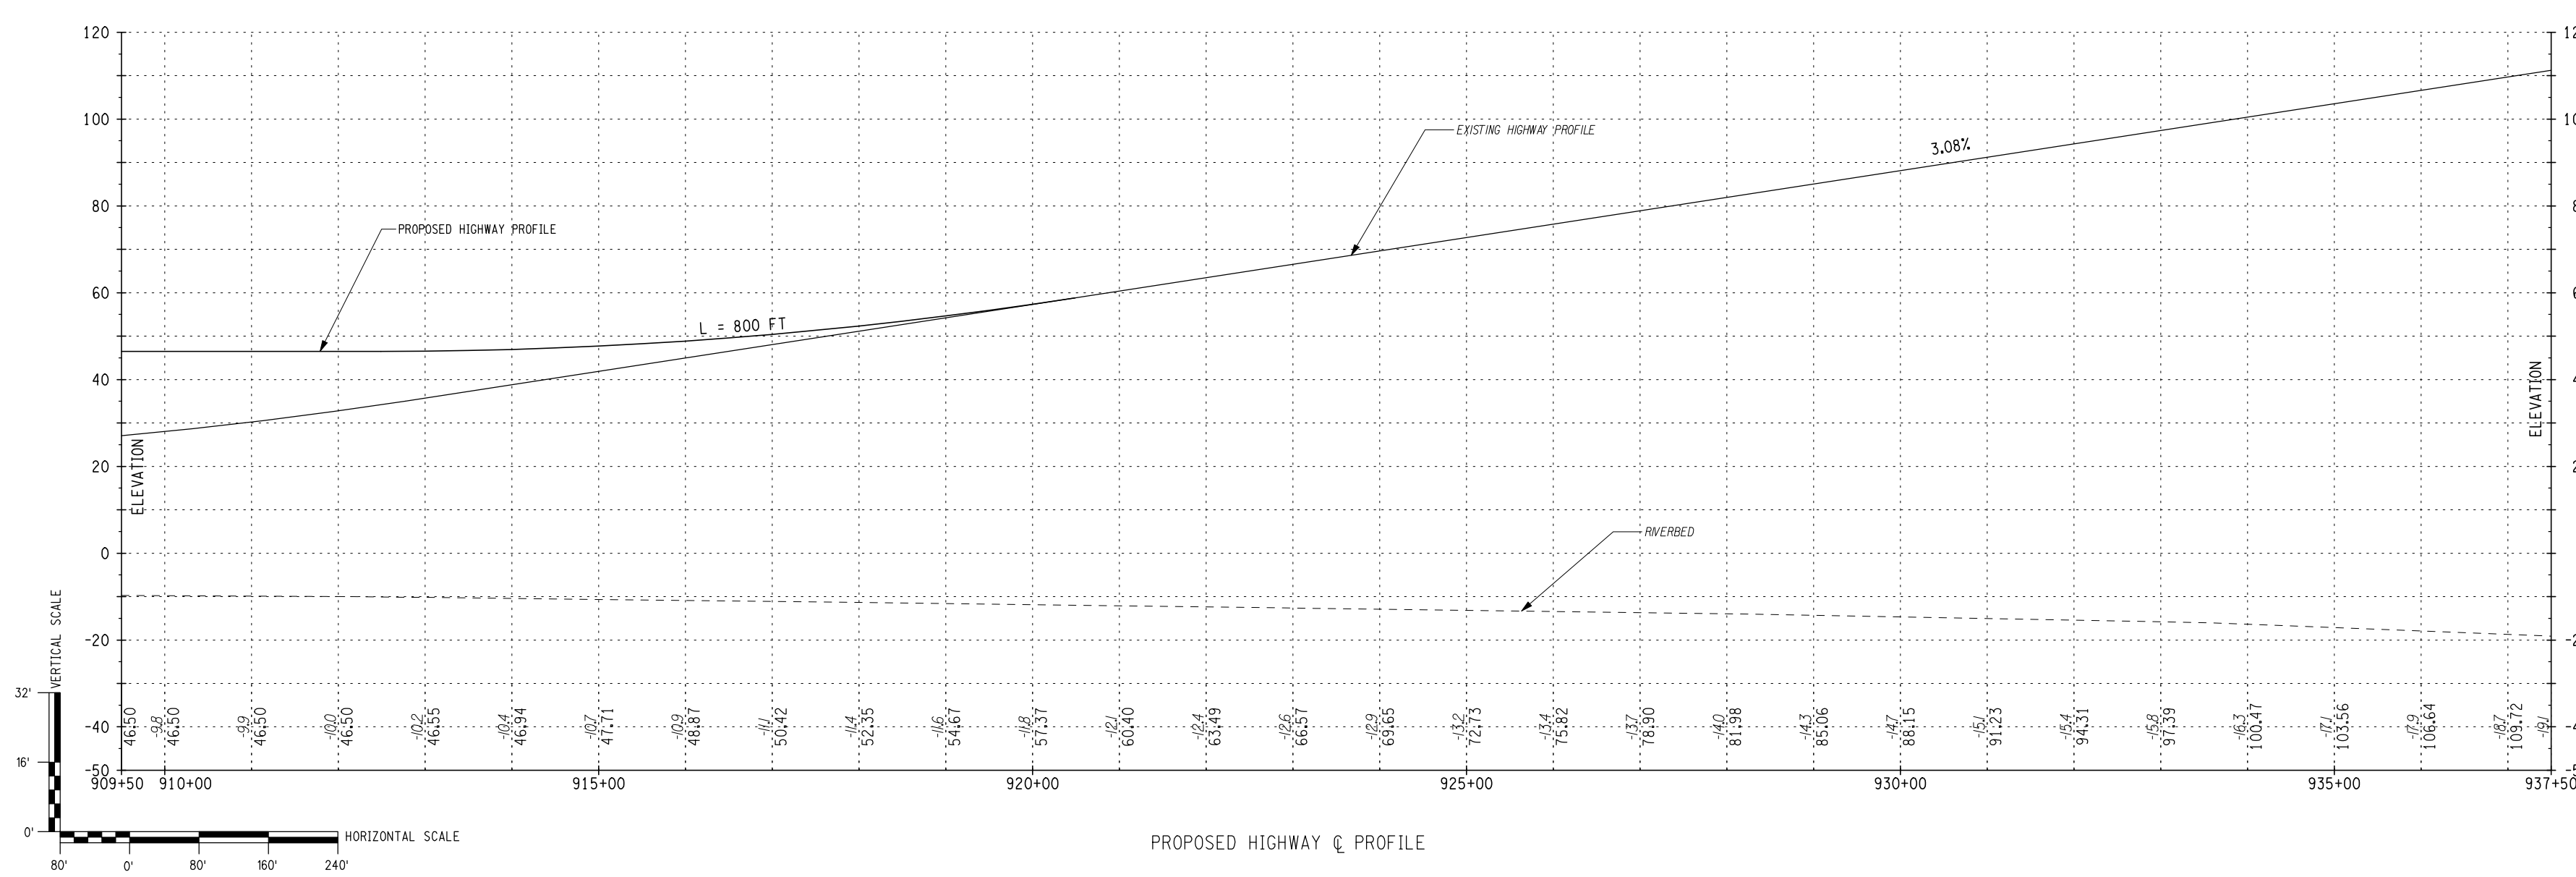

REV	DATE	DESCRIPTION	BY
REVISIONS			
TAPPAN ZEE BRIDGE / I-287 CORRIDOR PROJECT			
ARUP RE AREA OF THE AREA 140 100 100 TEL: 201 261 2000			
FILE OF DRAWING			
REHABILITATION OPTION 2 WIDENED BRIDGE CAUSEWAY TRANSITION (1 OF 2) BRIDGE CROSSING PLAN			
New York State Department of Transportation			
Thruway Authority			
Metro-North Railroad			
0213124	MAR 2009	AL2-3210	